


SECTION C - C'
Scale 1:500 @A1

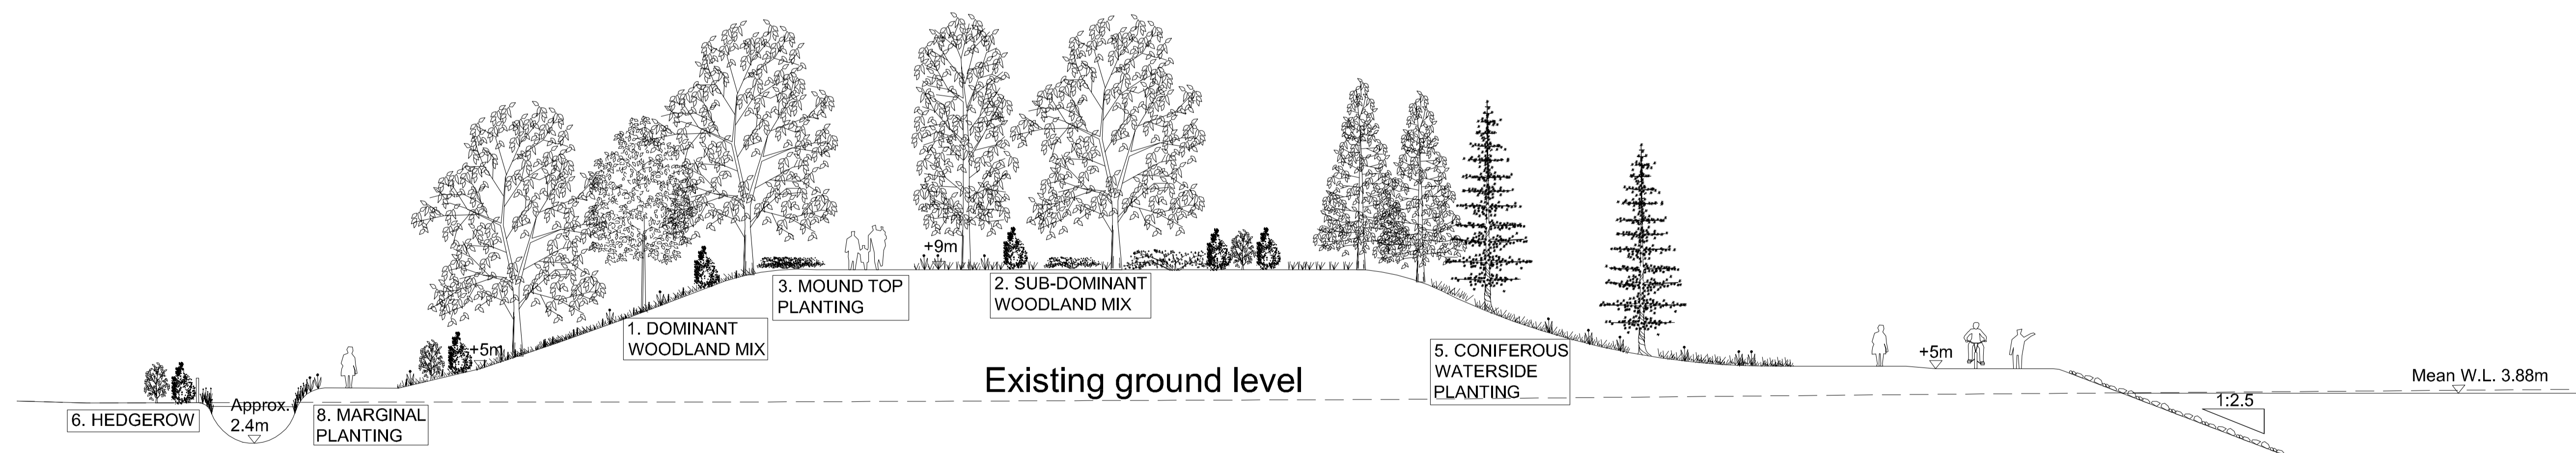

NOTE: For details of plant in the various groups refer to Landscape Masterplan dwg no.4259-100

SECTION TO SHOW DIFFERING PLANTING TREATMENTS ACROSS THE SITE
Scale 1:150@ A1

Rev	Date	By	Notes
Client Cambridge Rowing Trust			
Project Cambridge Sport Lakes			
Drawing Title Landscape sections (2 of 2)			
Drawing Status For illustrative purposes only			
Scale	Date	Drawn	
As indicated	14.07.05	PS	
Drawing No	Checked	Approved	
4259-102	RMK	RMK	

LAND PLANNING BY DESIGN **LOVEJOY**